
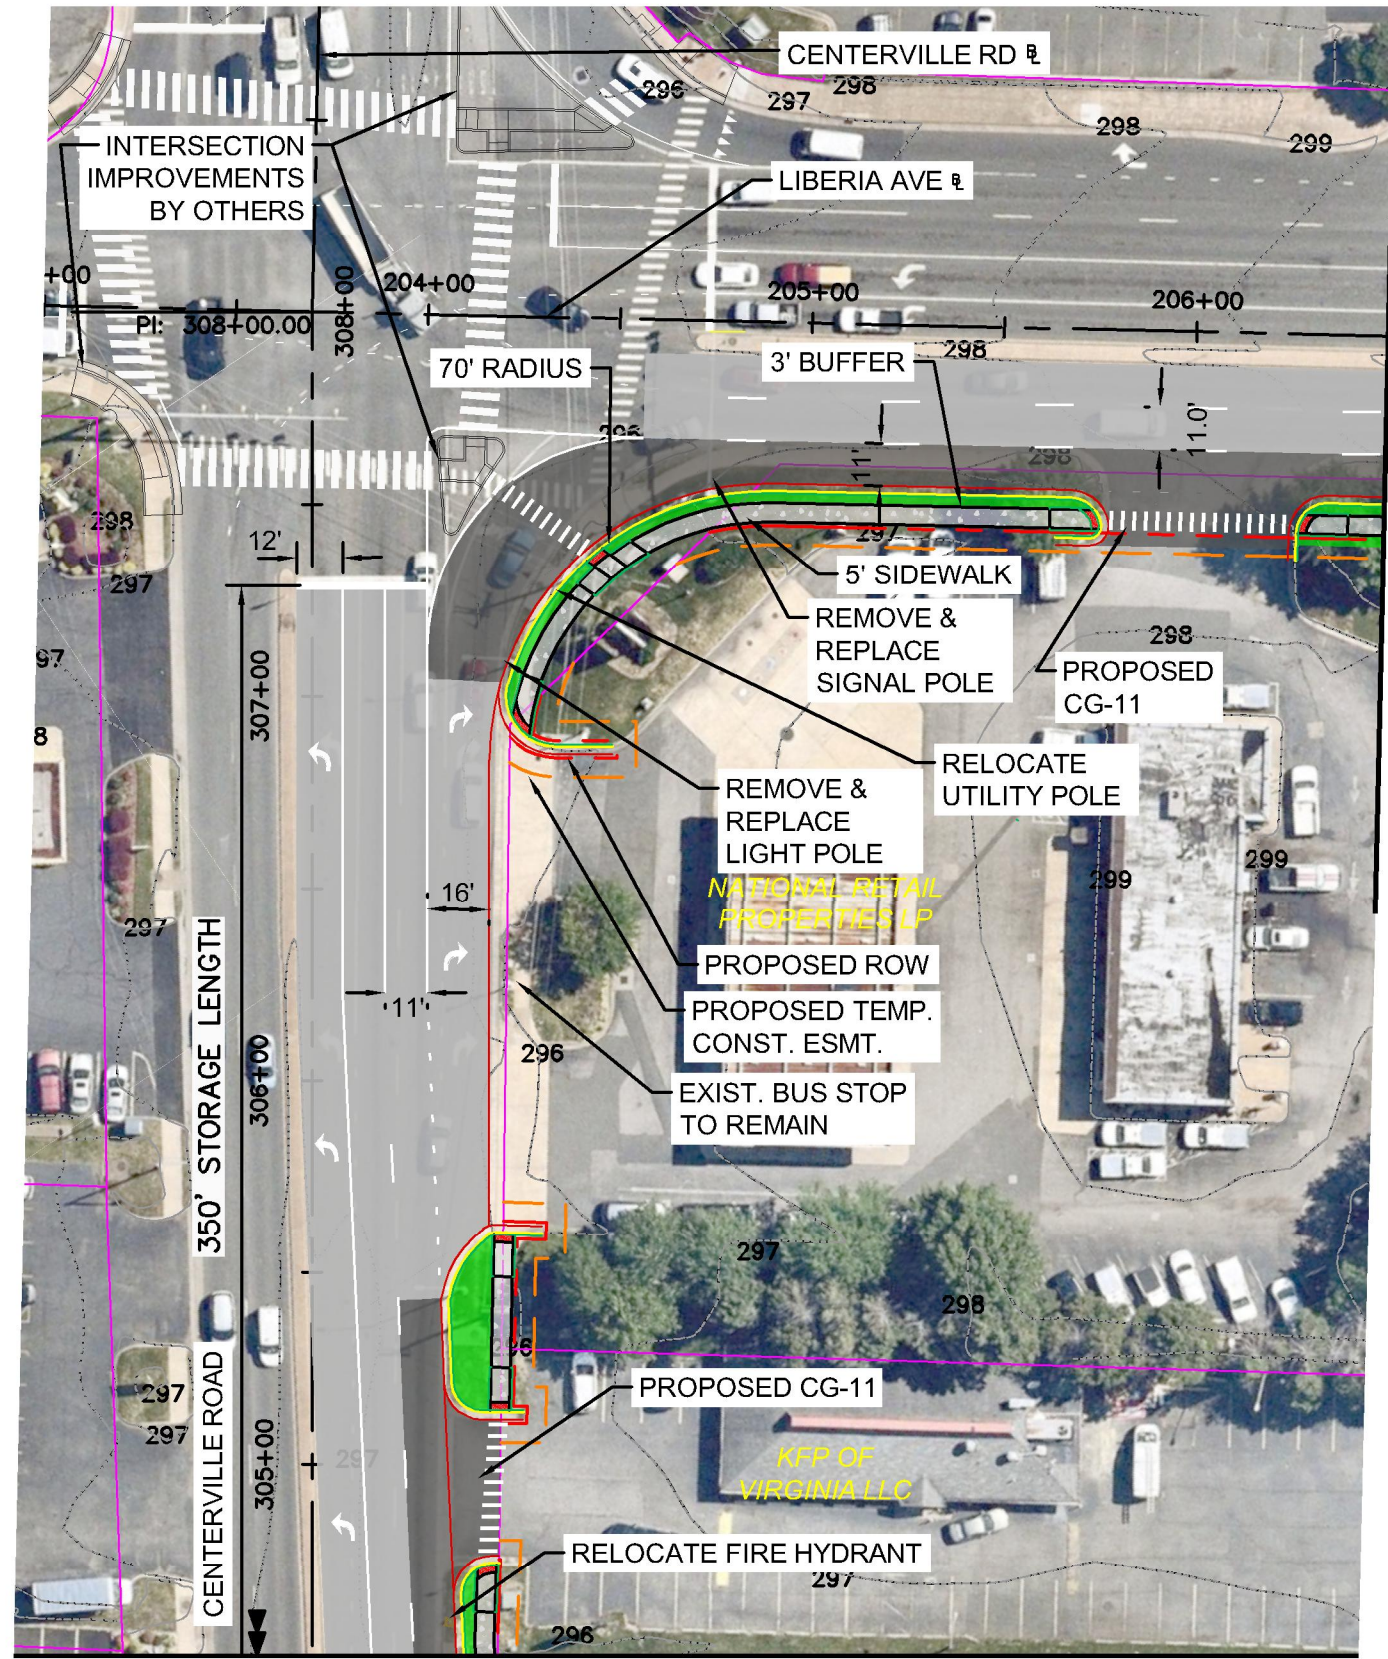


MATCHLINE: SEE THIS SHEET - STA. 304+50

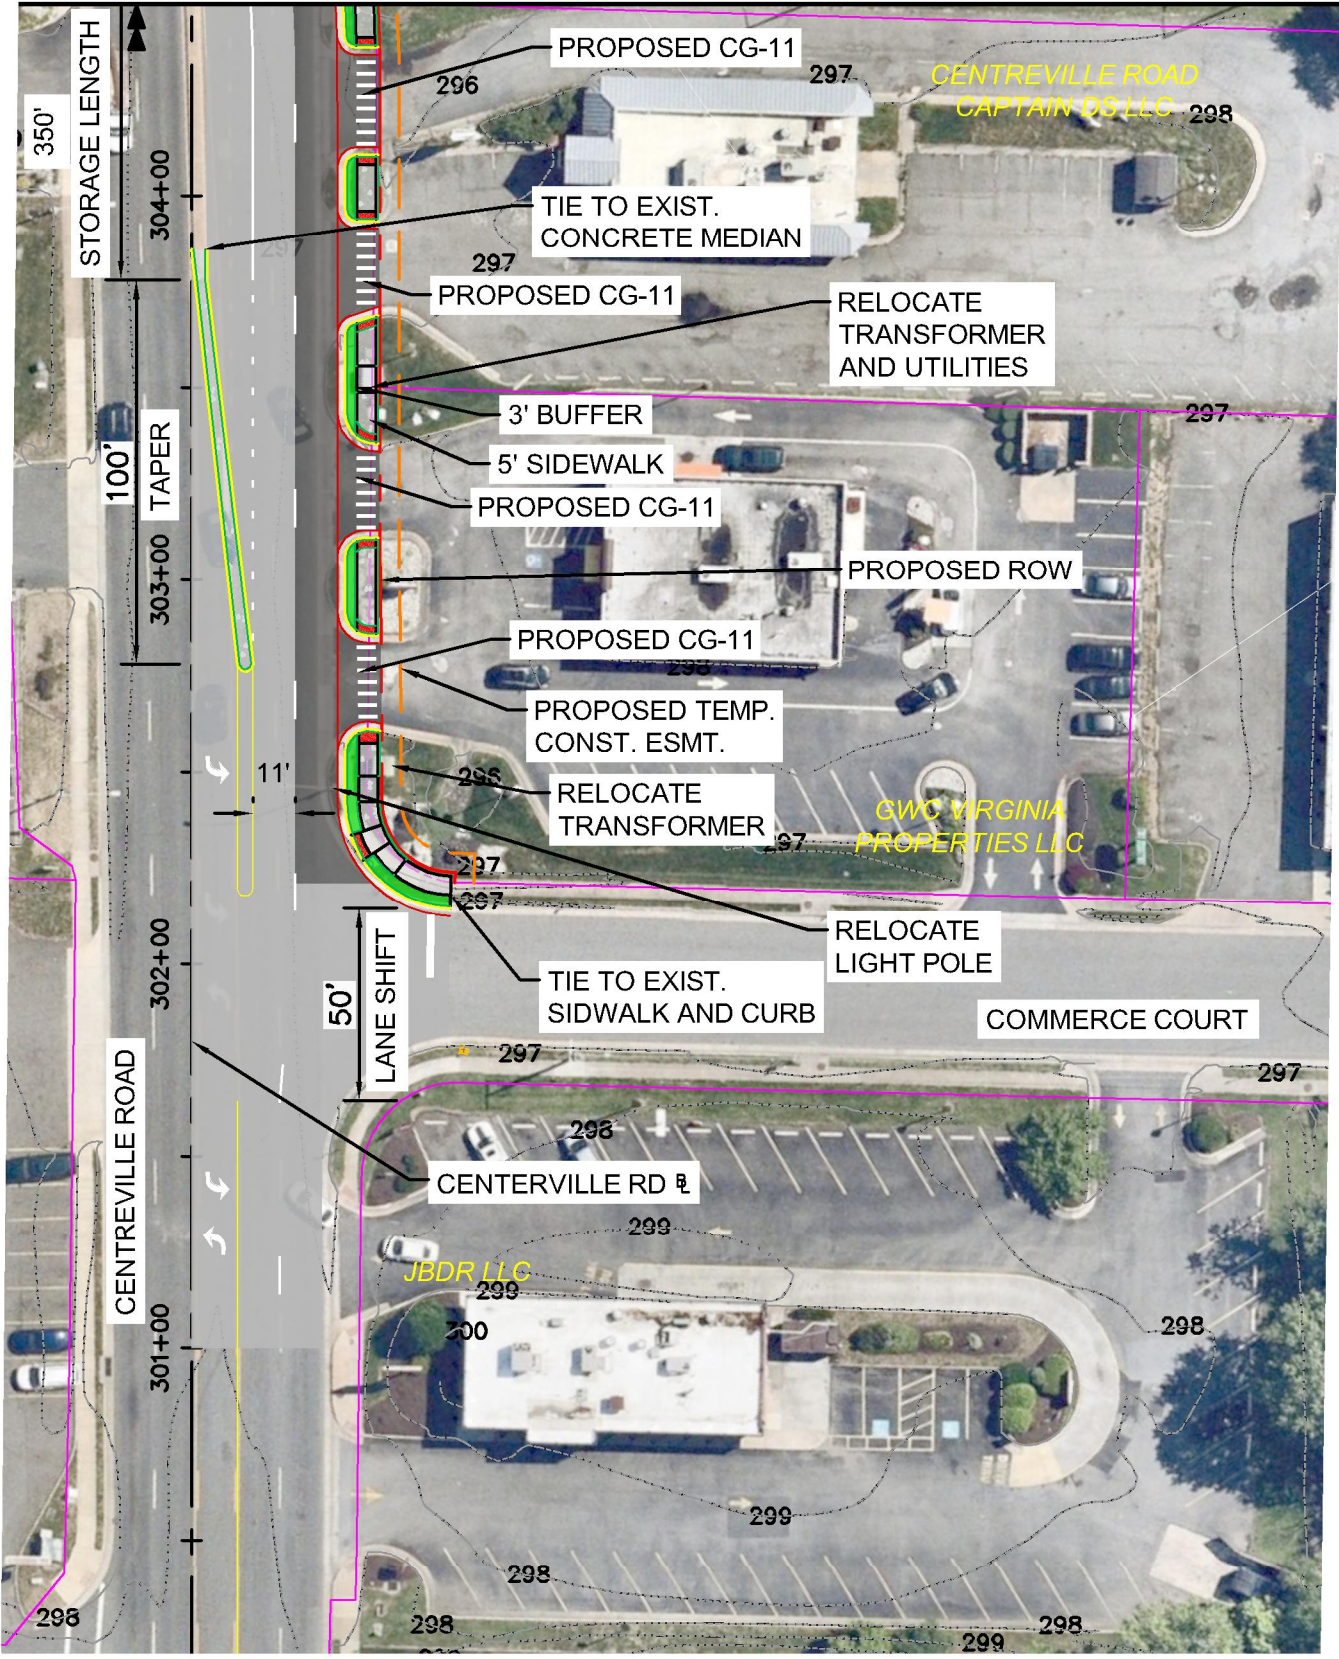


MATCHLINE: SEE THIS SHEET - STA. 304+50

MATCHLINE: SEE SHEET 2 - STA. 206+50

DRAFT
THIS CONCEPTUAL PLAN WAS PRODUCED FOR DISCUSSION PURPOSES ONLY.

	PROP FULL DEPTH ASPHALT PAVEMENT		EXIST CURB/ EDGE OF PAVEMENT		ROAD EDGE HYDRANTS
	PROP CONCRETE (SIDEWALK/ MED)		PROP ROW		ROAD EDGE VALVES
	PROP GRASS MEDIUM/ BUFFER		PROP MILL AND OVERLAY		PARCELS
	PROP CURB & GUTTER				

ALTERNATIVE 1
LIBERIA AVENUE WIDENING

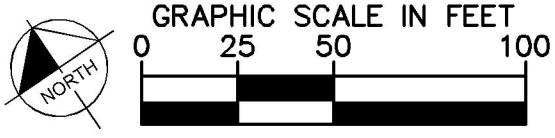

Kimley»Horn

SHEET NUMBER
1 OF 2

