





CITY OF MANASSAS Project: 000-098-T019

Prince William Street Widening Project (Grant Avenue to Wellington Road)

May 11, 2017

Typical Section Prince William Street (Grant Avenue to Jefferson Street) 2 Lane Undivided

(Not to Scale)

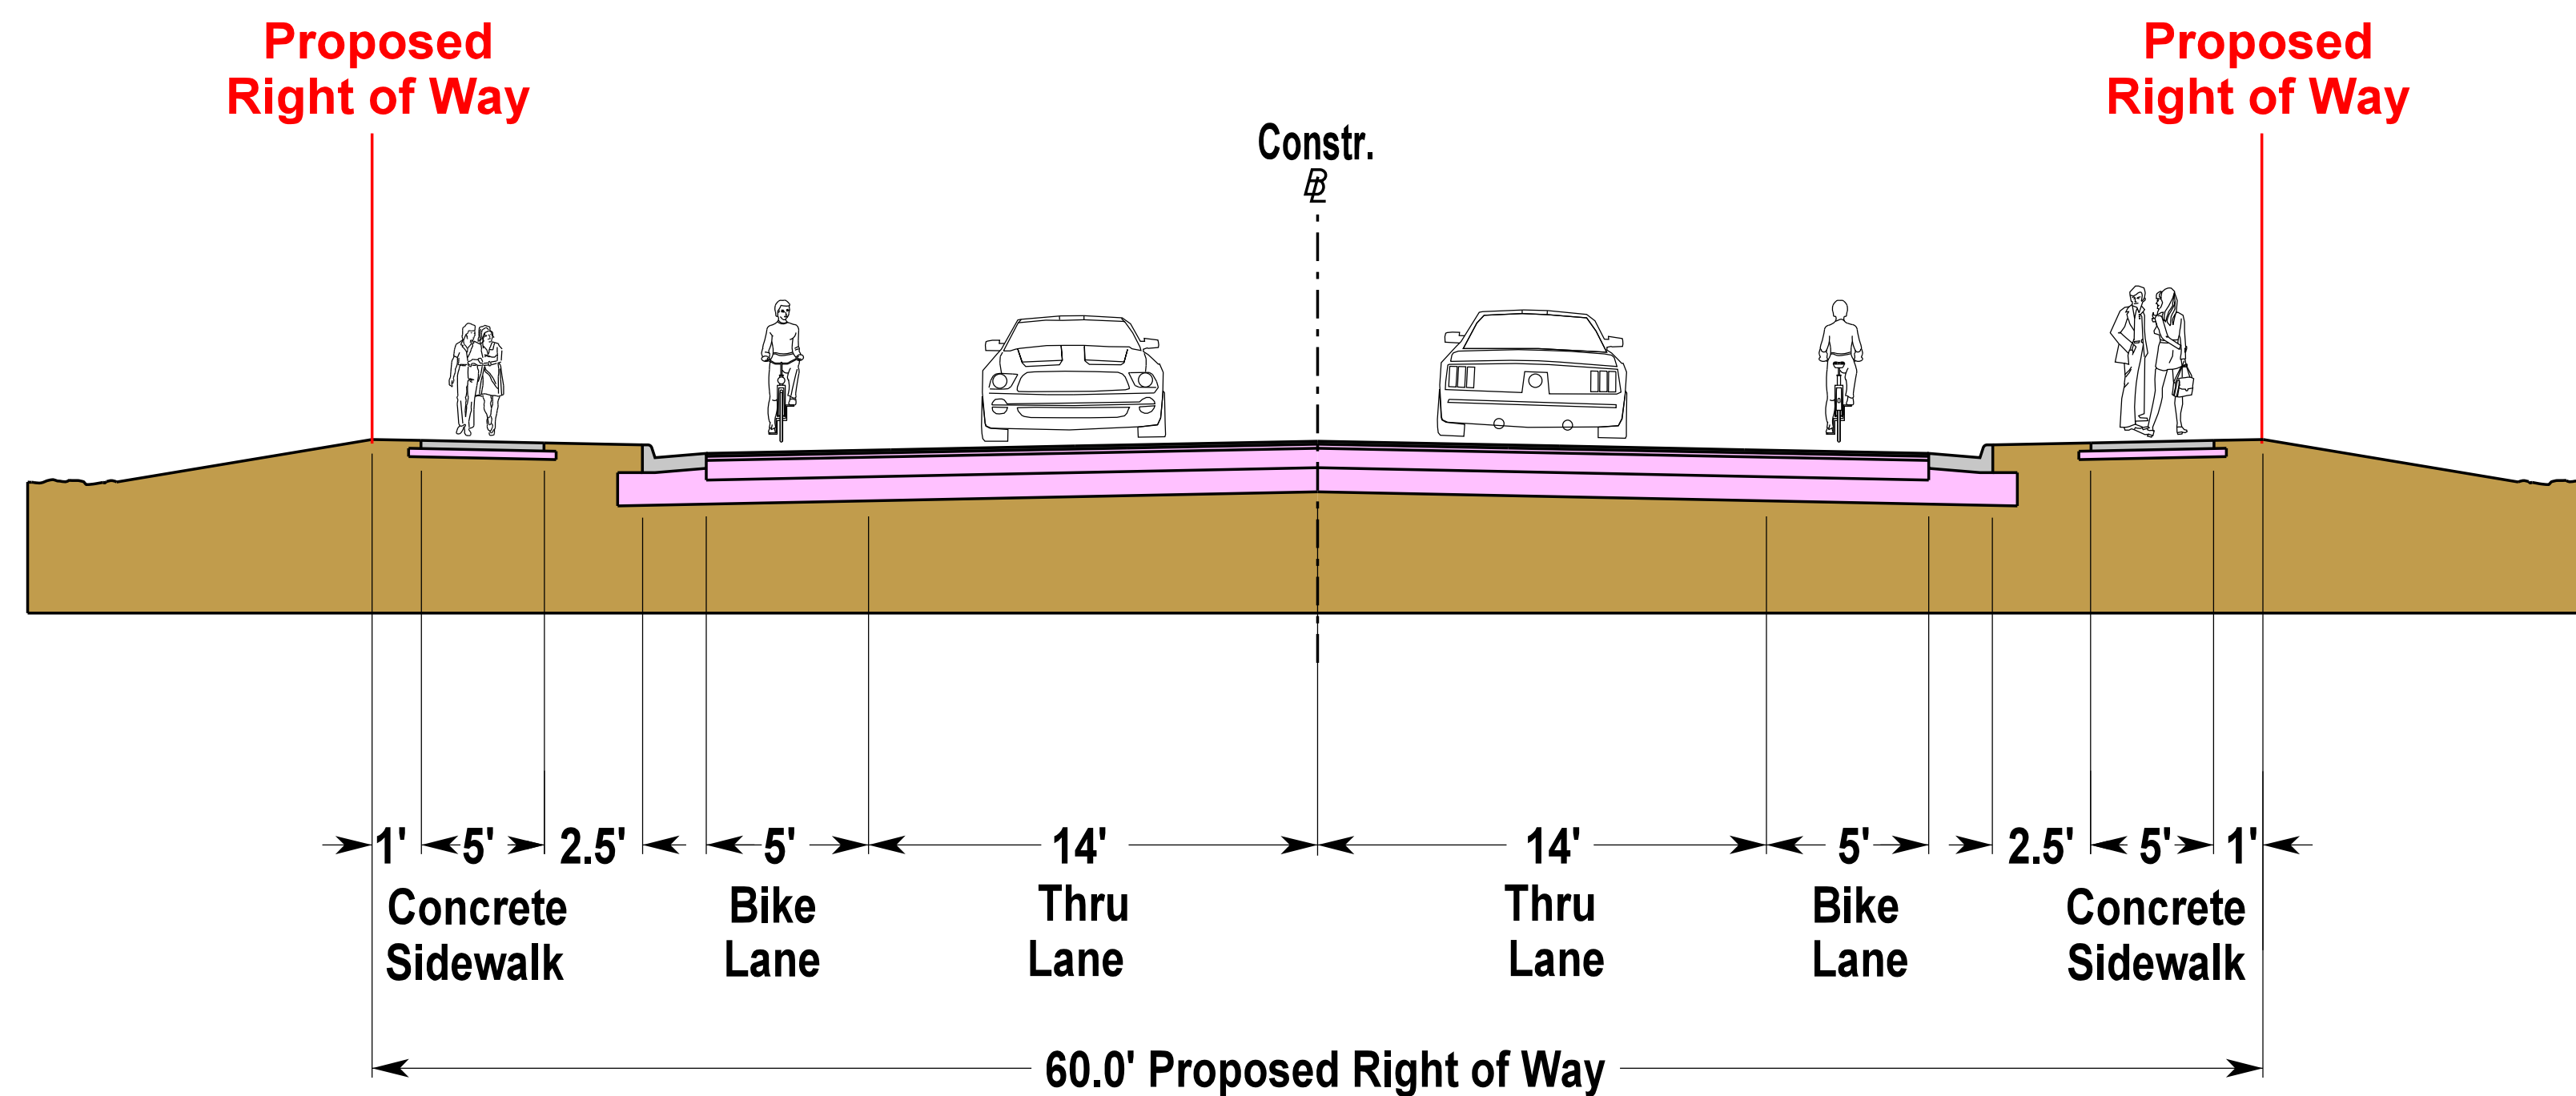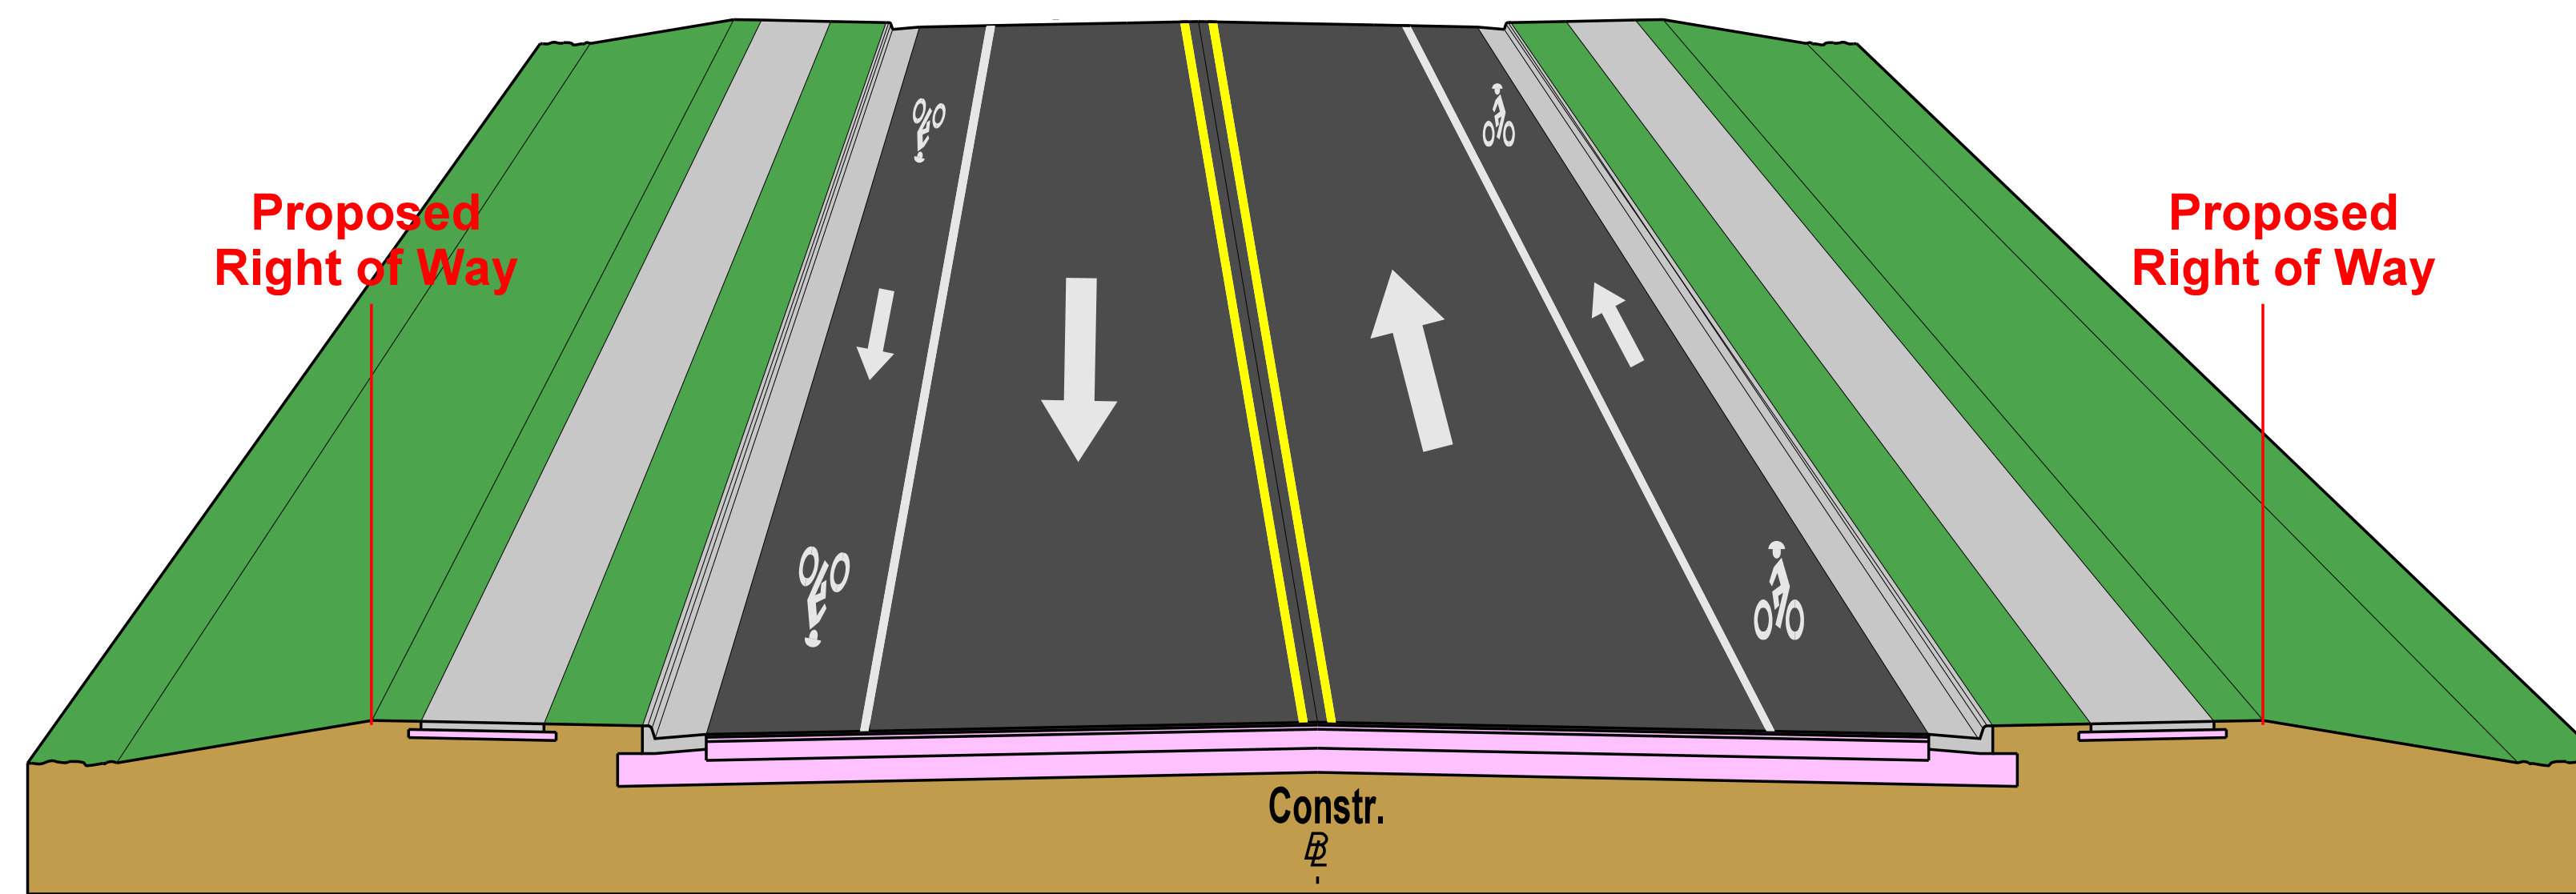

Citizen Information Meeting